


MOUNTAIN VIEW / THE GALLERY
 SYDNEY WATER
 STAGED S73
 S73 CERTIFICATE &
 SUBDIVISION CERTIFICATE (DP & s88B)
 RELEASE 3

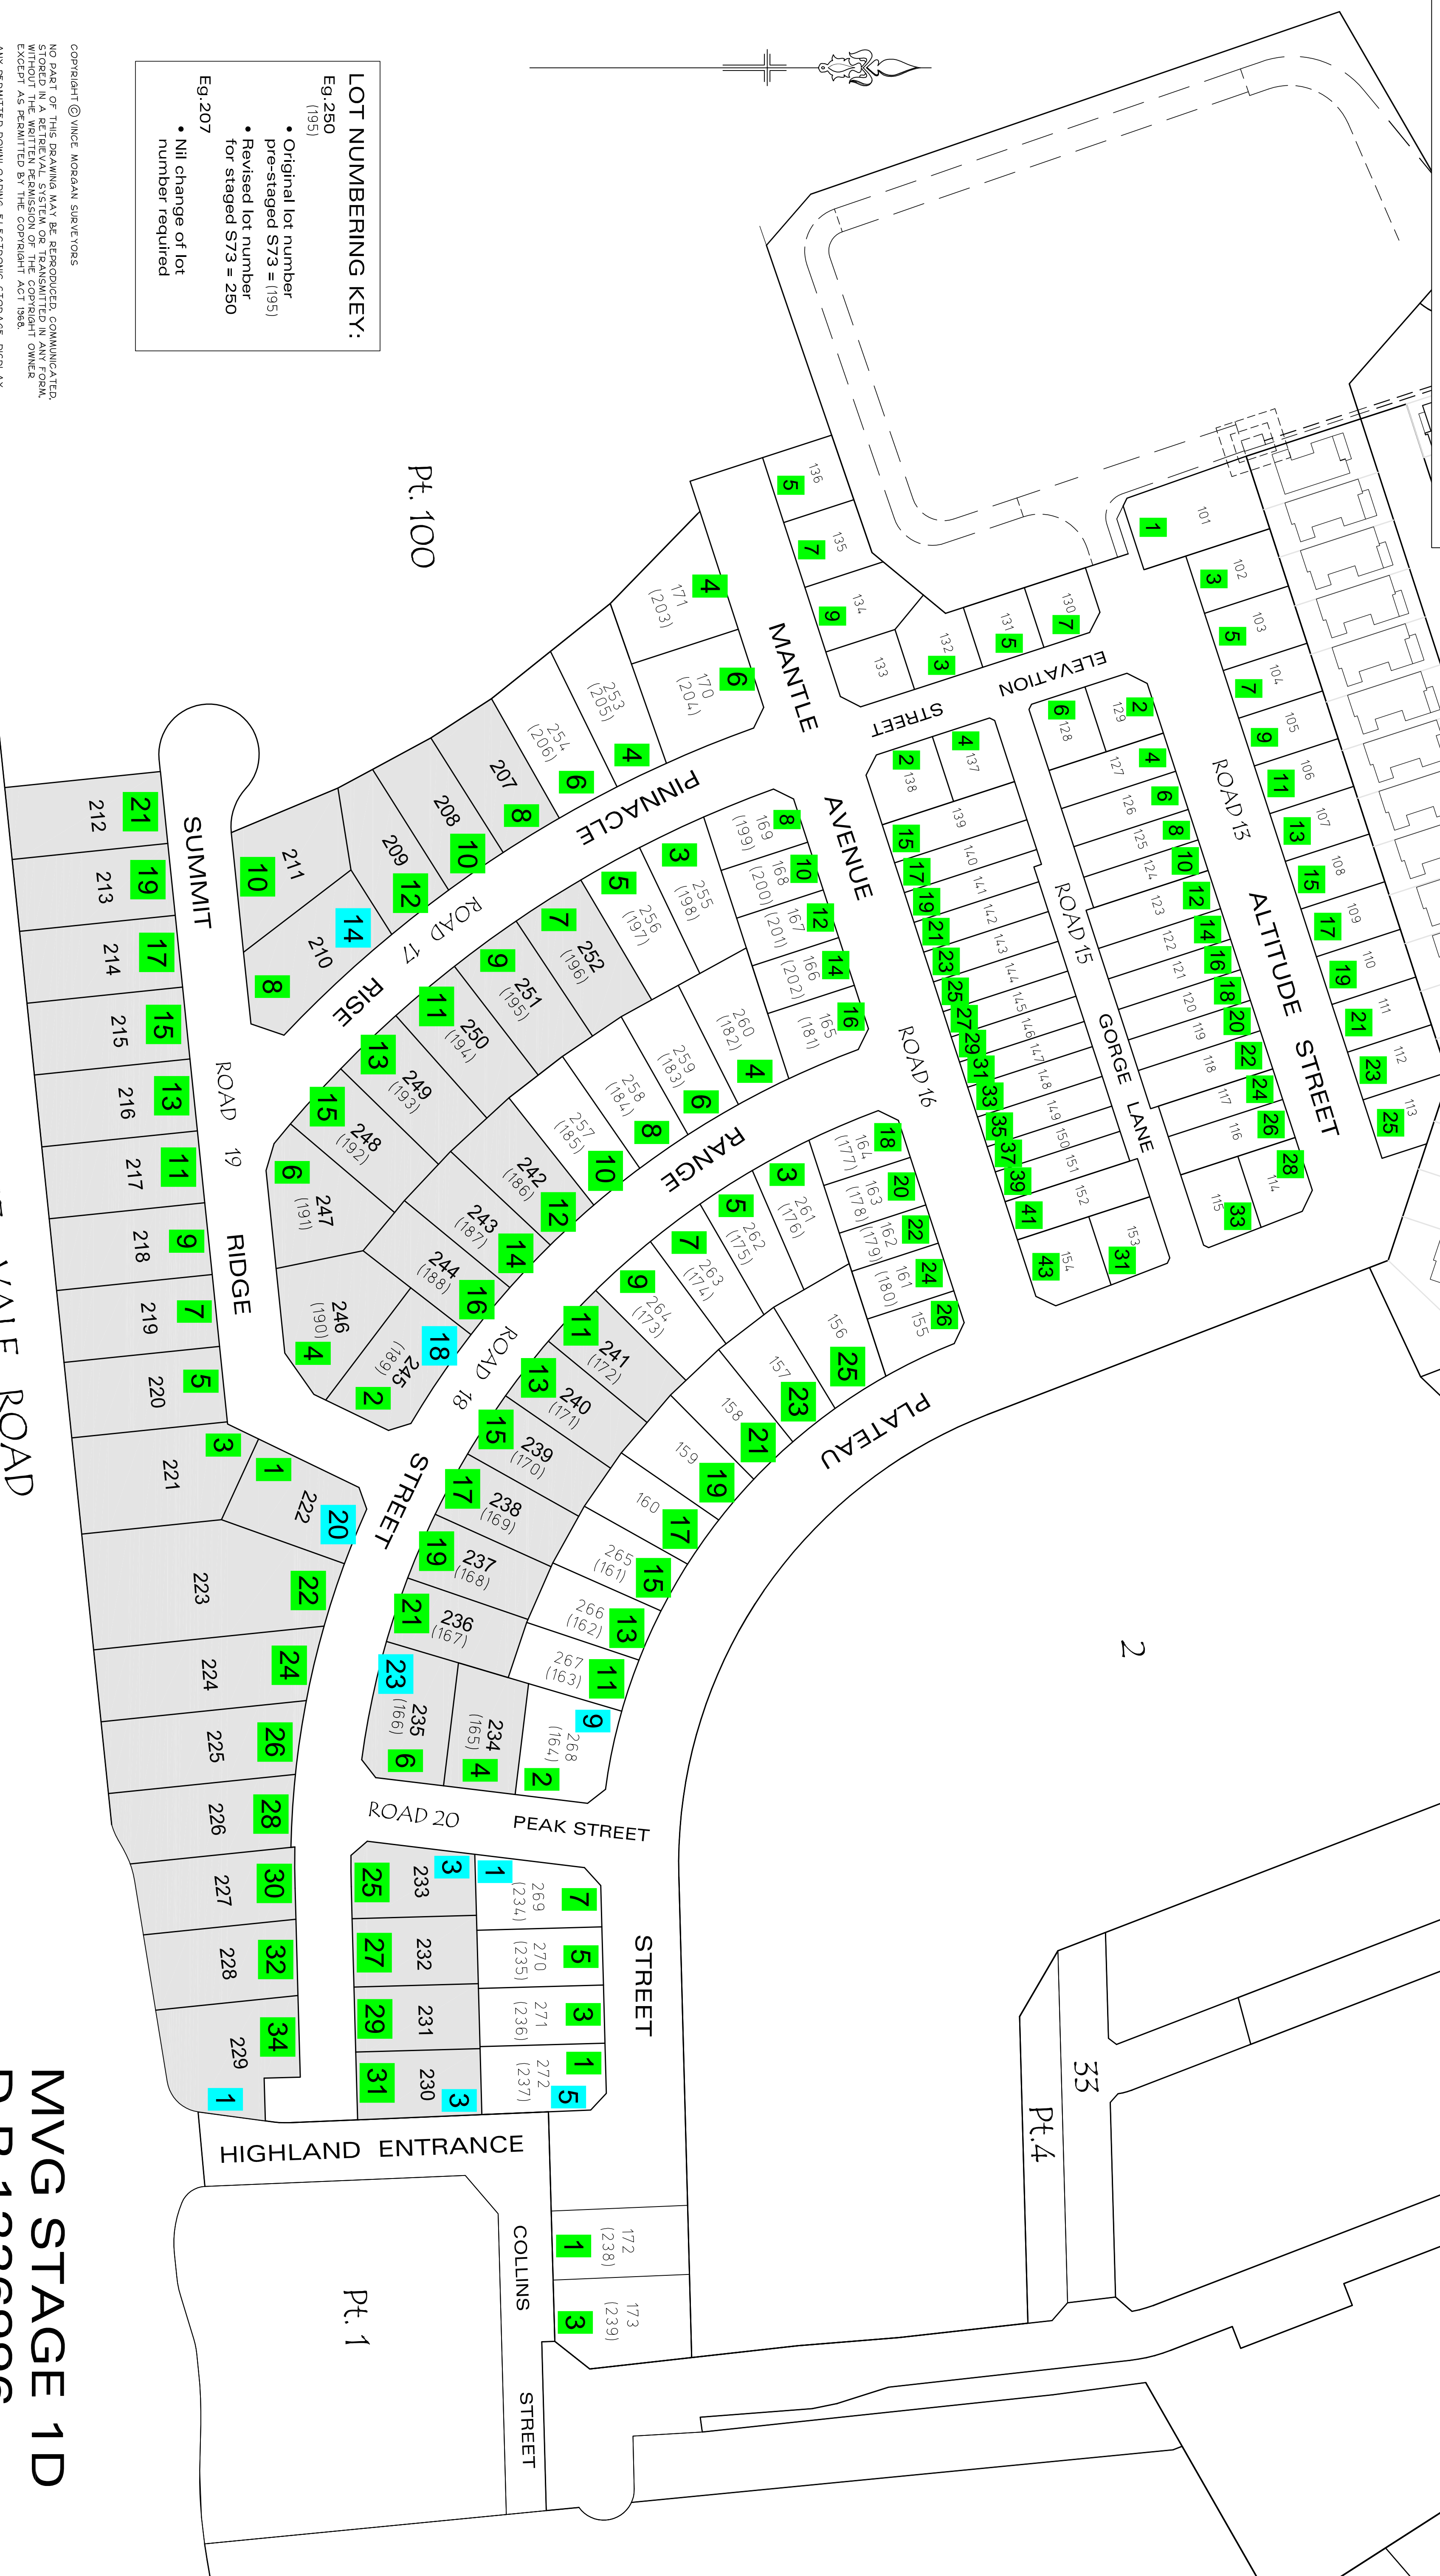

LOT NUMBERING KEY:
 Eg. 250 (195)

- Original lot number pre-staged S73 = (195)
- Revised lot number for staged S73 = 250
- Nil change of lot number required


COPYRIGHT © VINCE MORGAN SURVEYORS
 NO PART OF THIS DRAWING MAY BE REPRODUCED, COMMUNICATED, STORED IN A RETRIEVAL SYSTEM OR TRANSMITTED IN ANY FORM, WITHOUT THE WRITTEN PERMISSION OF THE COPYRIGHT OWNER. EXCEPT AS PERMITTED BY THE COPYRIGHT ACT 1986.
 ANY PERMITTED DOWNLOADING, ELECTRONIC STORAGE, DISPLAY, PRINT, COPY, REPRODUCTION, COMMUNICATION OF THIS DRAWING, DRAWING, CONTAIN NO ALTERATION OR ADDITION TO THE ORIGINAL. THIS NOTICE MUST NOT BE ERASED

No.	AMENDMENT	DATE
C	STREET NAMES ADDED	30.03.15
B	AREAS OF LOT 515C-63 AMENDED	17.02.15

vince morgan SURVEYORS

Vince Morgan (Surveyors) Pty Ltd
 77 UNION ROAD PENRITH
 PO BOX 4156 PENRITH PLAZA 2750
 Ph 47215295 Fax 47312821
 email mail@vincemorgan.com.au
 www.vincemorgan.com.au

DATE: 28.09.16	DATE: 28.09.16
ORIGIN:	SCALE: 1:800 @A1
DRAWN: M.Prydzis	CHECKED:

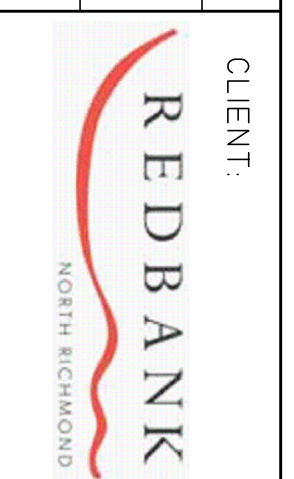

MOUNTAIN VIEW / THE GALLERY
 DP SPLIT & LOT NUMBER CONVERSION
 PLAN DUE TO STAGED S73

PLAN No.
 16800-1-P8
 SHEET 1 OF 1 SHEETS

MVG STAGE 1D
D.P. 1226996
 LOTS 207-252

ABN 52 065 060 808